


EXHIBIT


NORTHWEST CORNER
SEC. 19, T1N, R68W 6TH P.M.

DISTRICT 1, DISTRICT 1 DIRECTOR &
DISTRICT 2 DIRECTOR PARCEL

NORTHEAST CORNER
SEC. 19, T1N, R68W 6TH P.M.

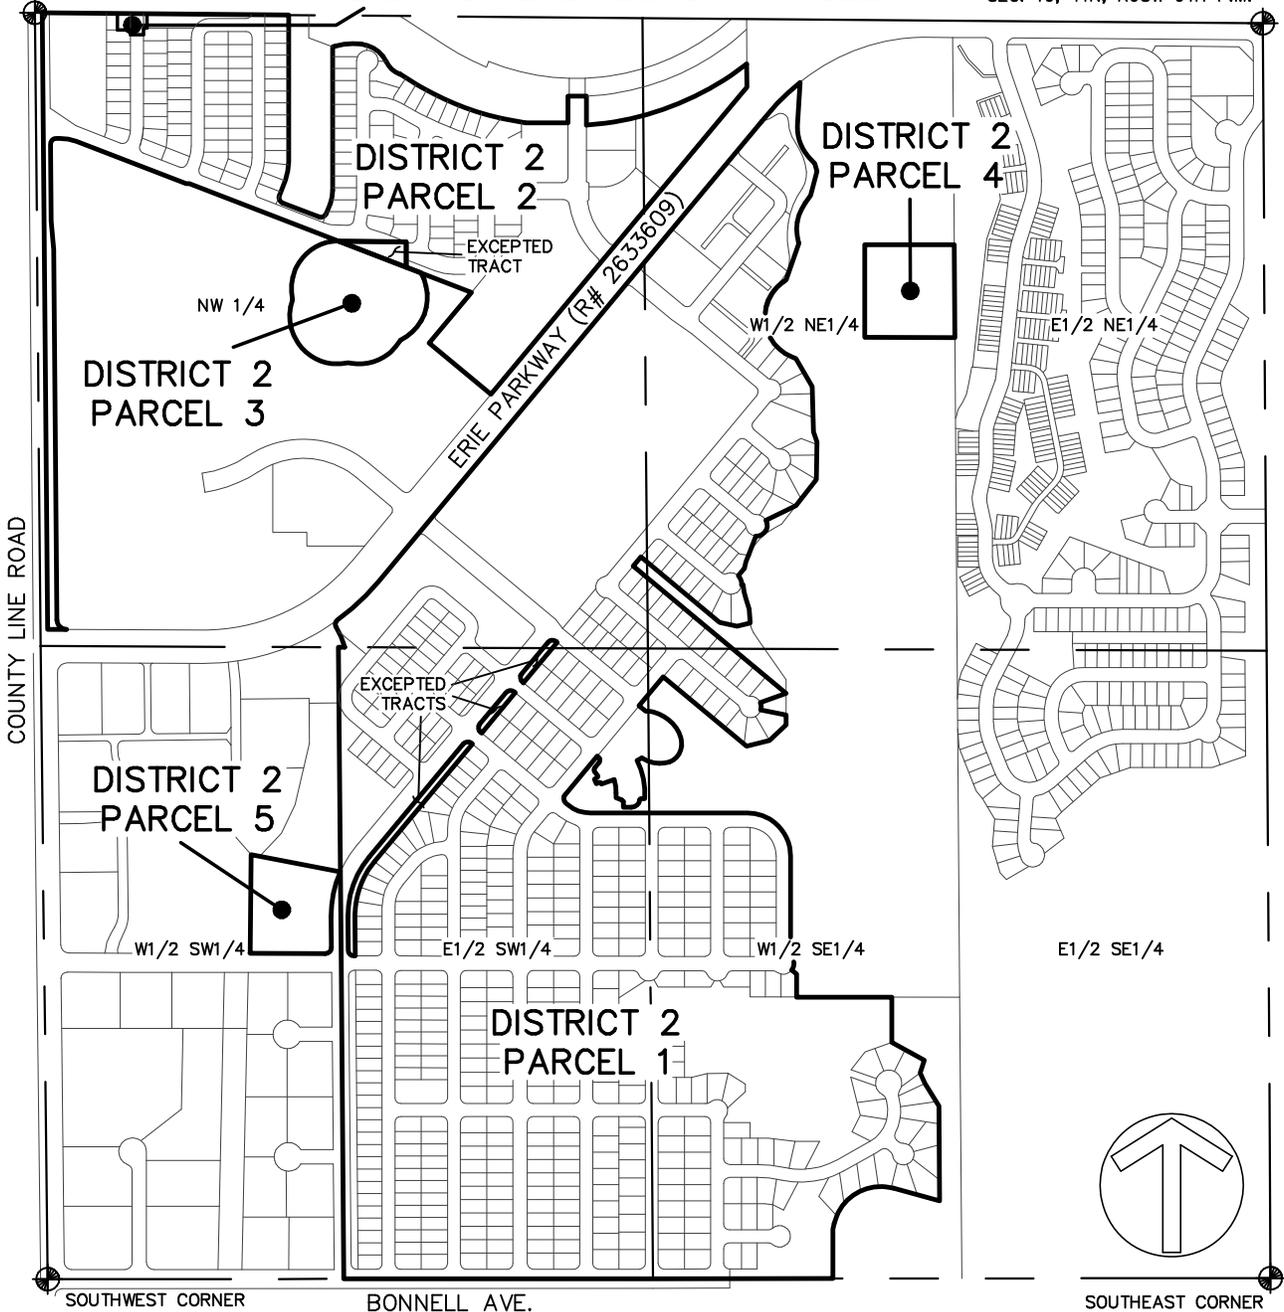

DISTRICT NAME: ERIE COMMONS METROPOLITAN DISTRICT NO. 2
 LGID: 65197
 DATE OF BOUNDARY: 01/10/2013
 SOURCE OF BOUNDARY: HURST & ASSOCIATES, INC.

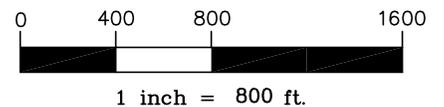

**ERIE COMMONS
 METROPOLITAN DISTRICT NO. 2 (2013)
 SEC. 19, T1N, R68W, 6TH P.M.
 ERIE, COLORADO**

HURST
 CIVIL ENGINEERING
 PLANNING
 SURVEYING

2500 Broadway, Suite B
 Boulder, CO 80304
 303.449.9105
 www.hurst-assoc.com

SCALE	HOR. 1"=800'
	VERT. N/A
DESIGN/APPR.	BO
DRAWN BY	BO
DATE	01/10/13
SHEET	3 OF 3

FILE G:\202040\SURVEY\LEGAL\DISTRICT2 PARCEL (2013)